




SECTIONAL GABLE ELEVATION A-A (1 : 20)

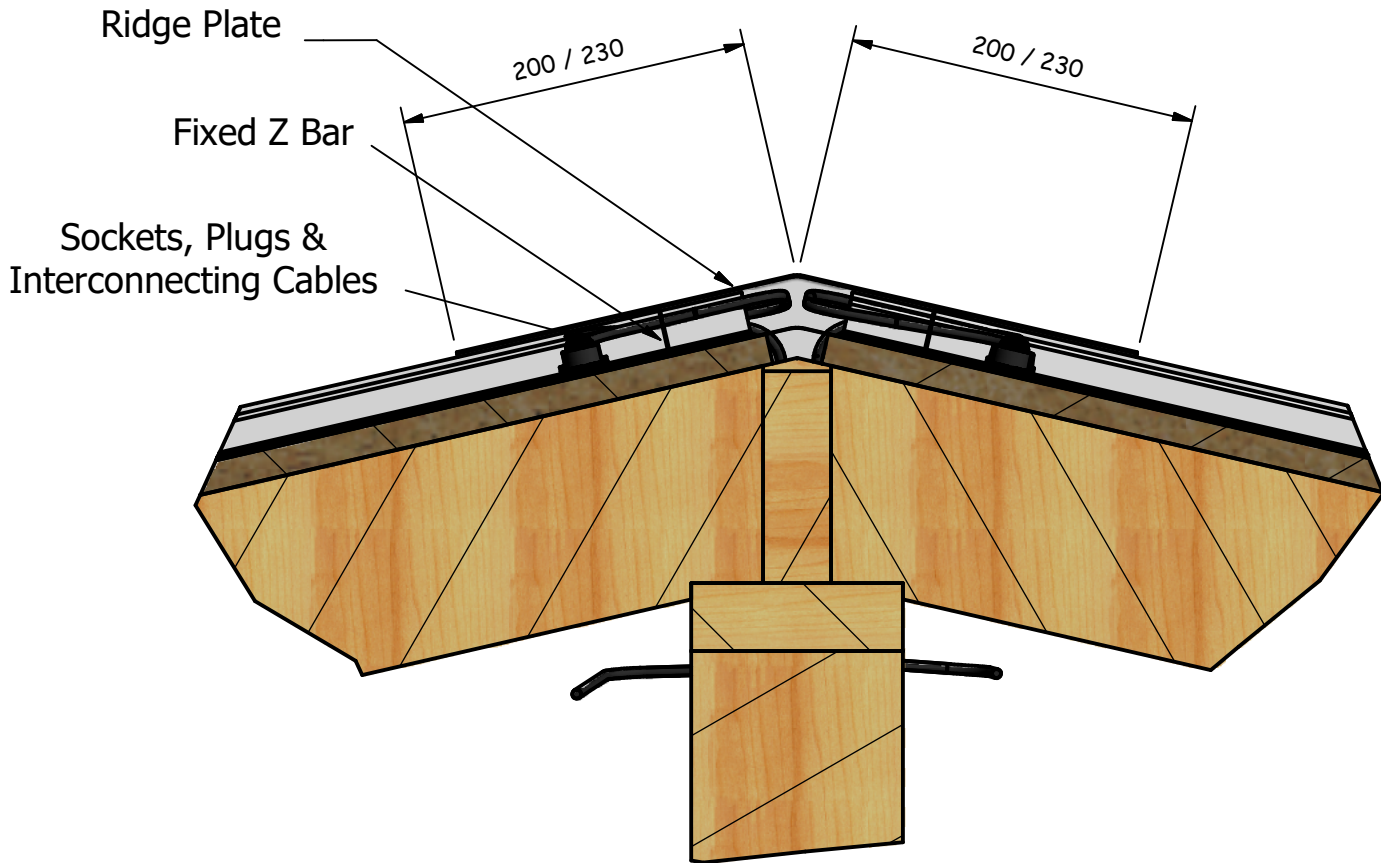


PARTIAL SECTION B (1 : 5)

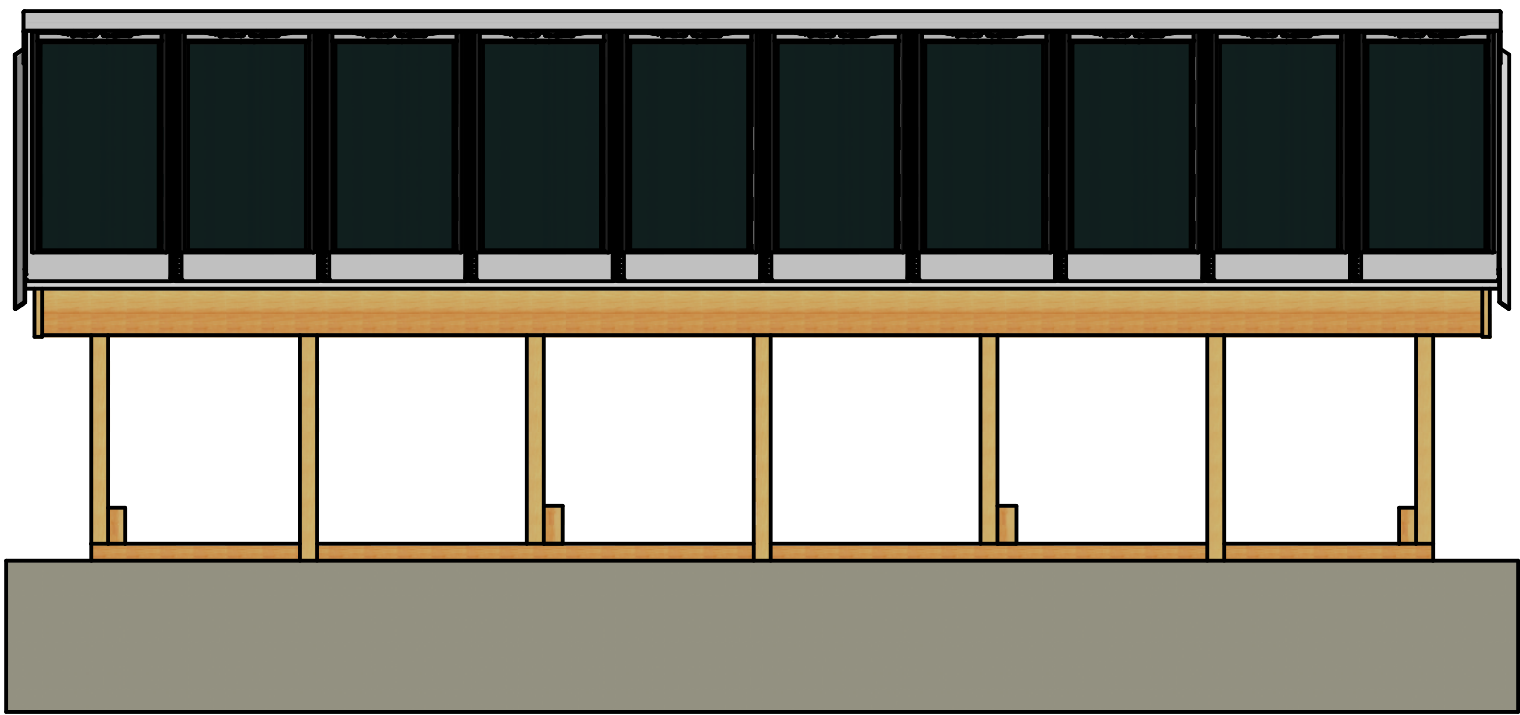


SIDE ELEVATION (1 : 20)

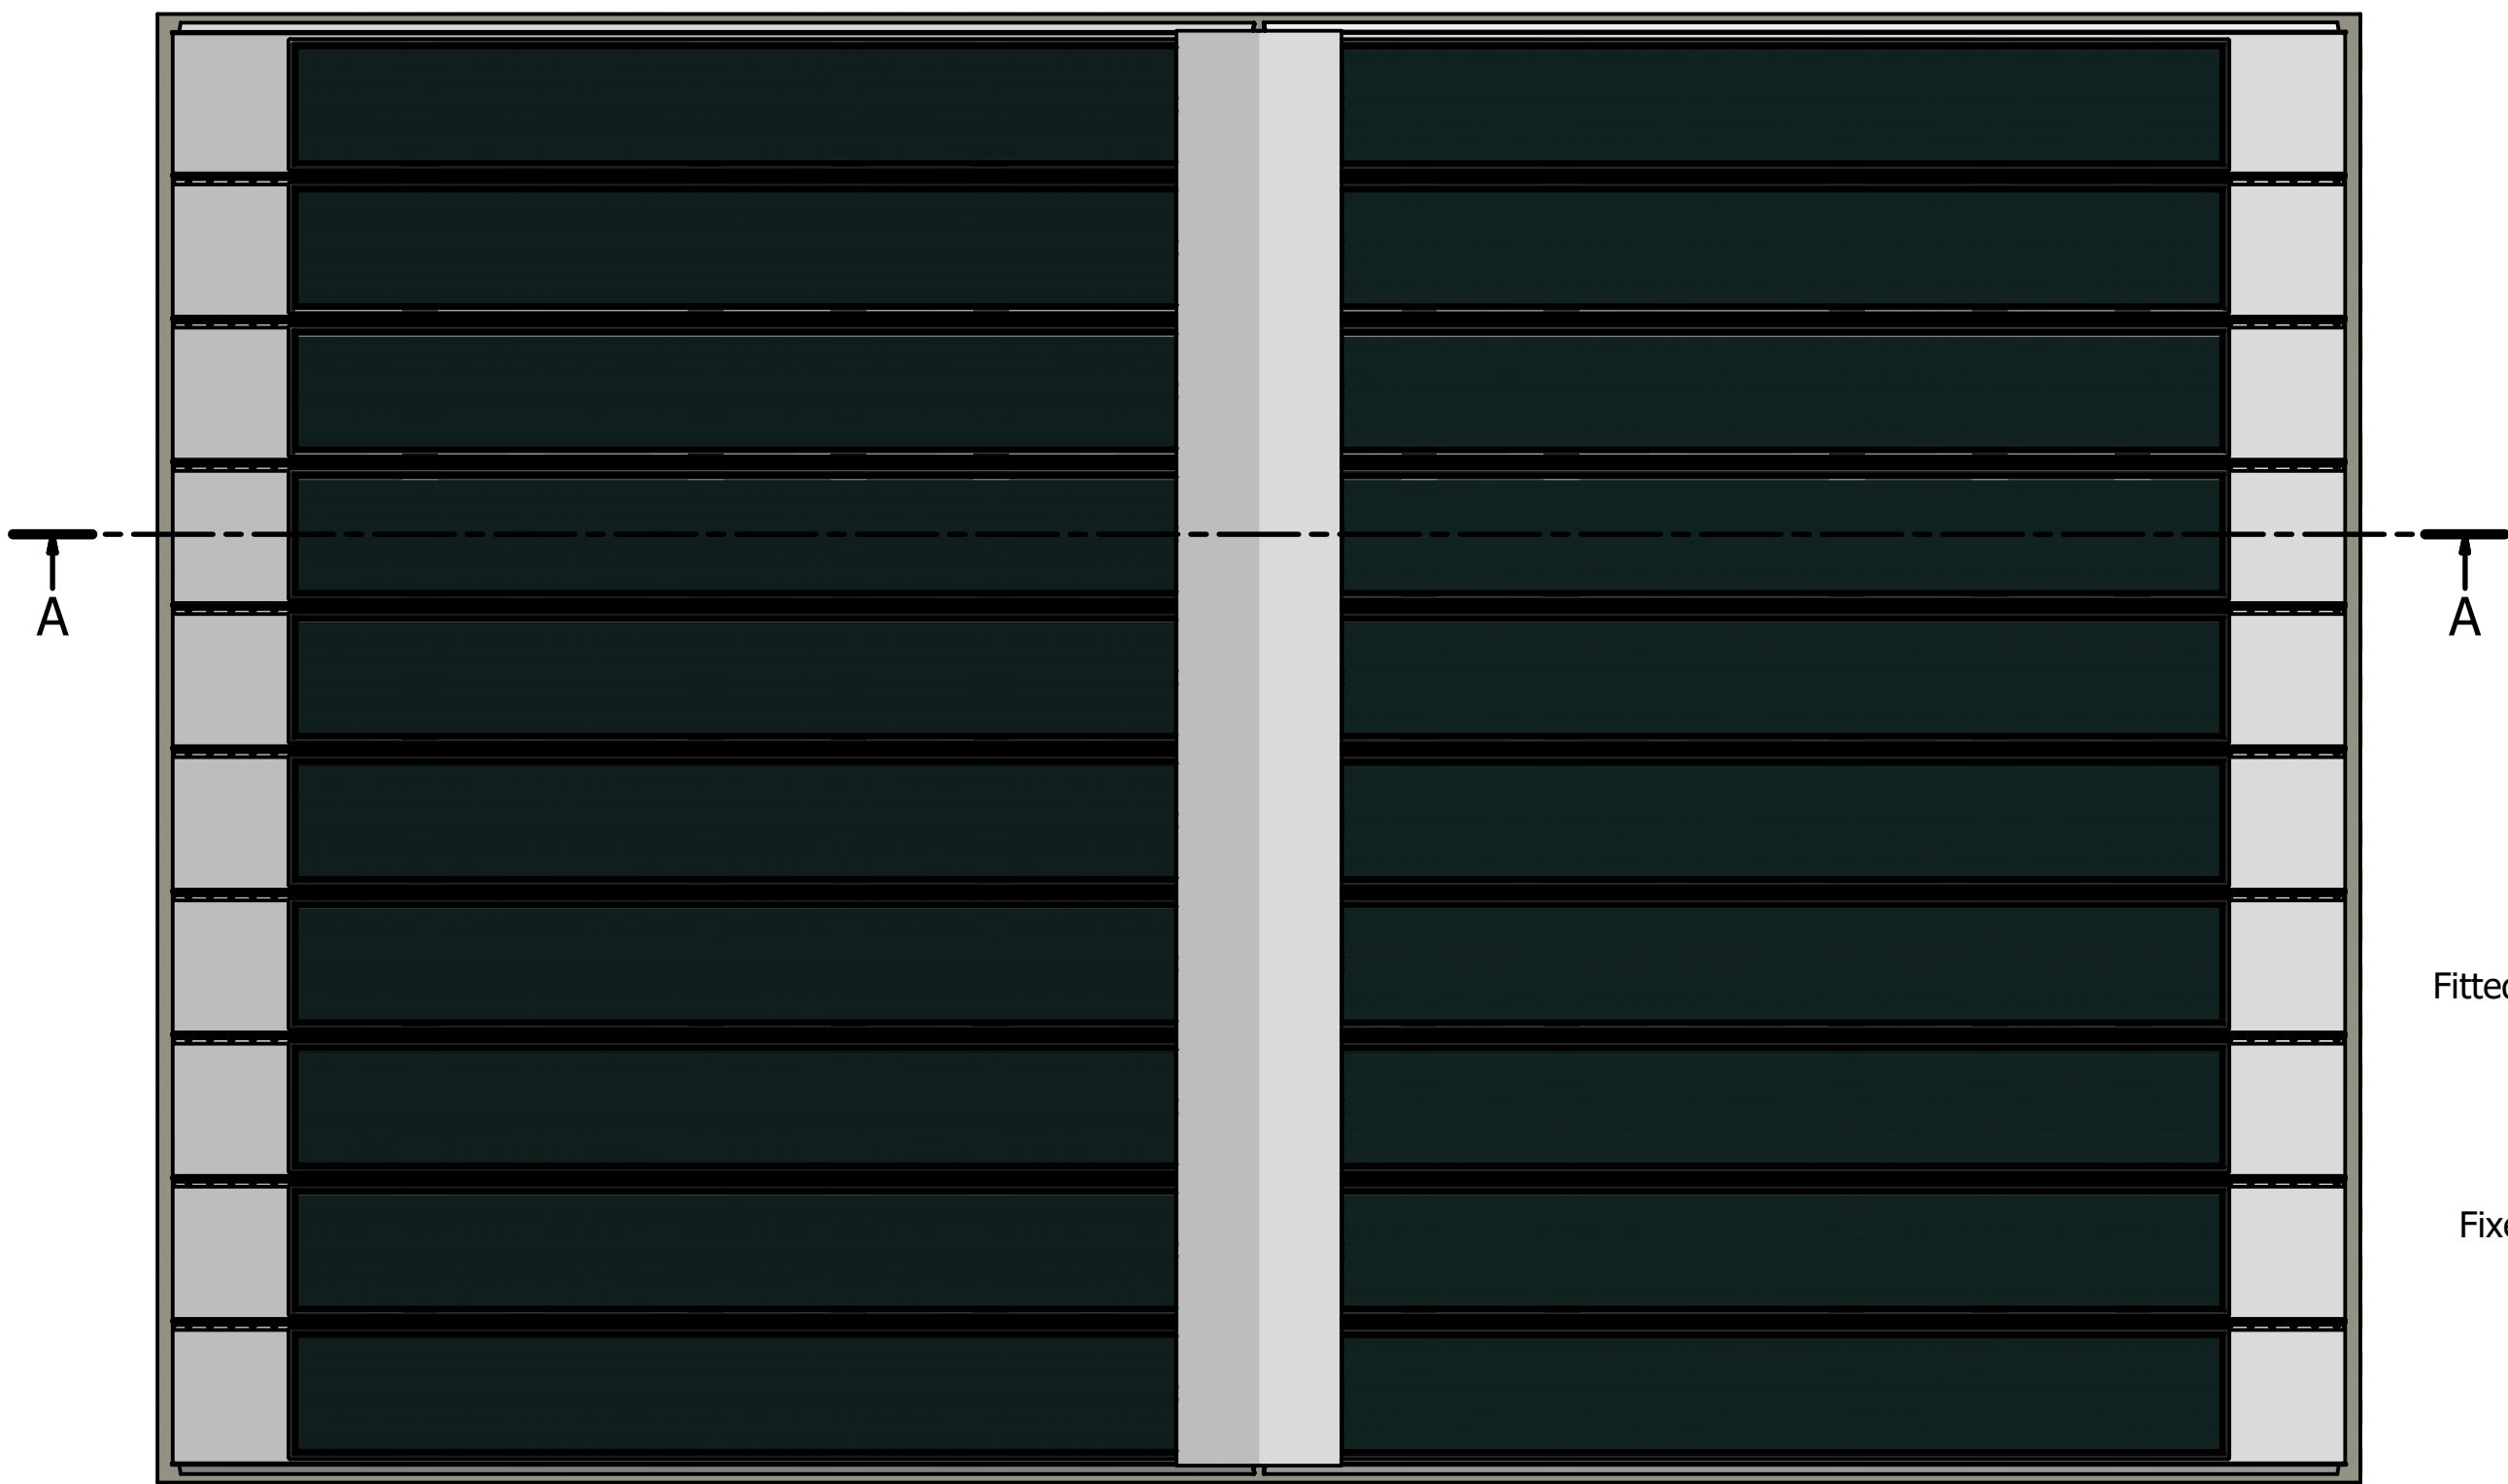



PLAN VIEW

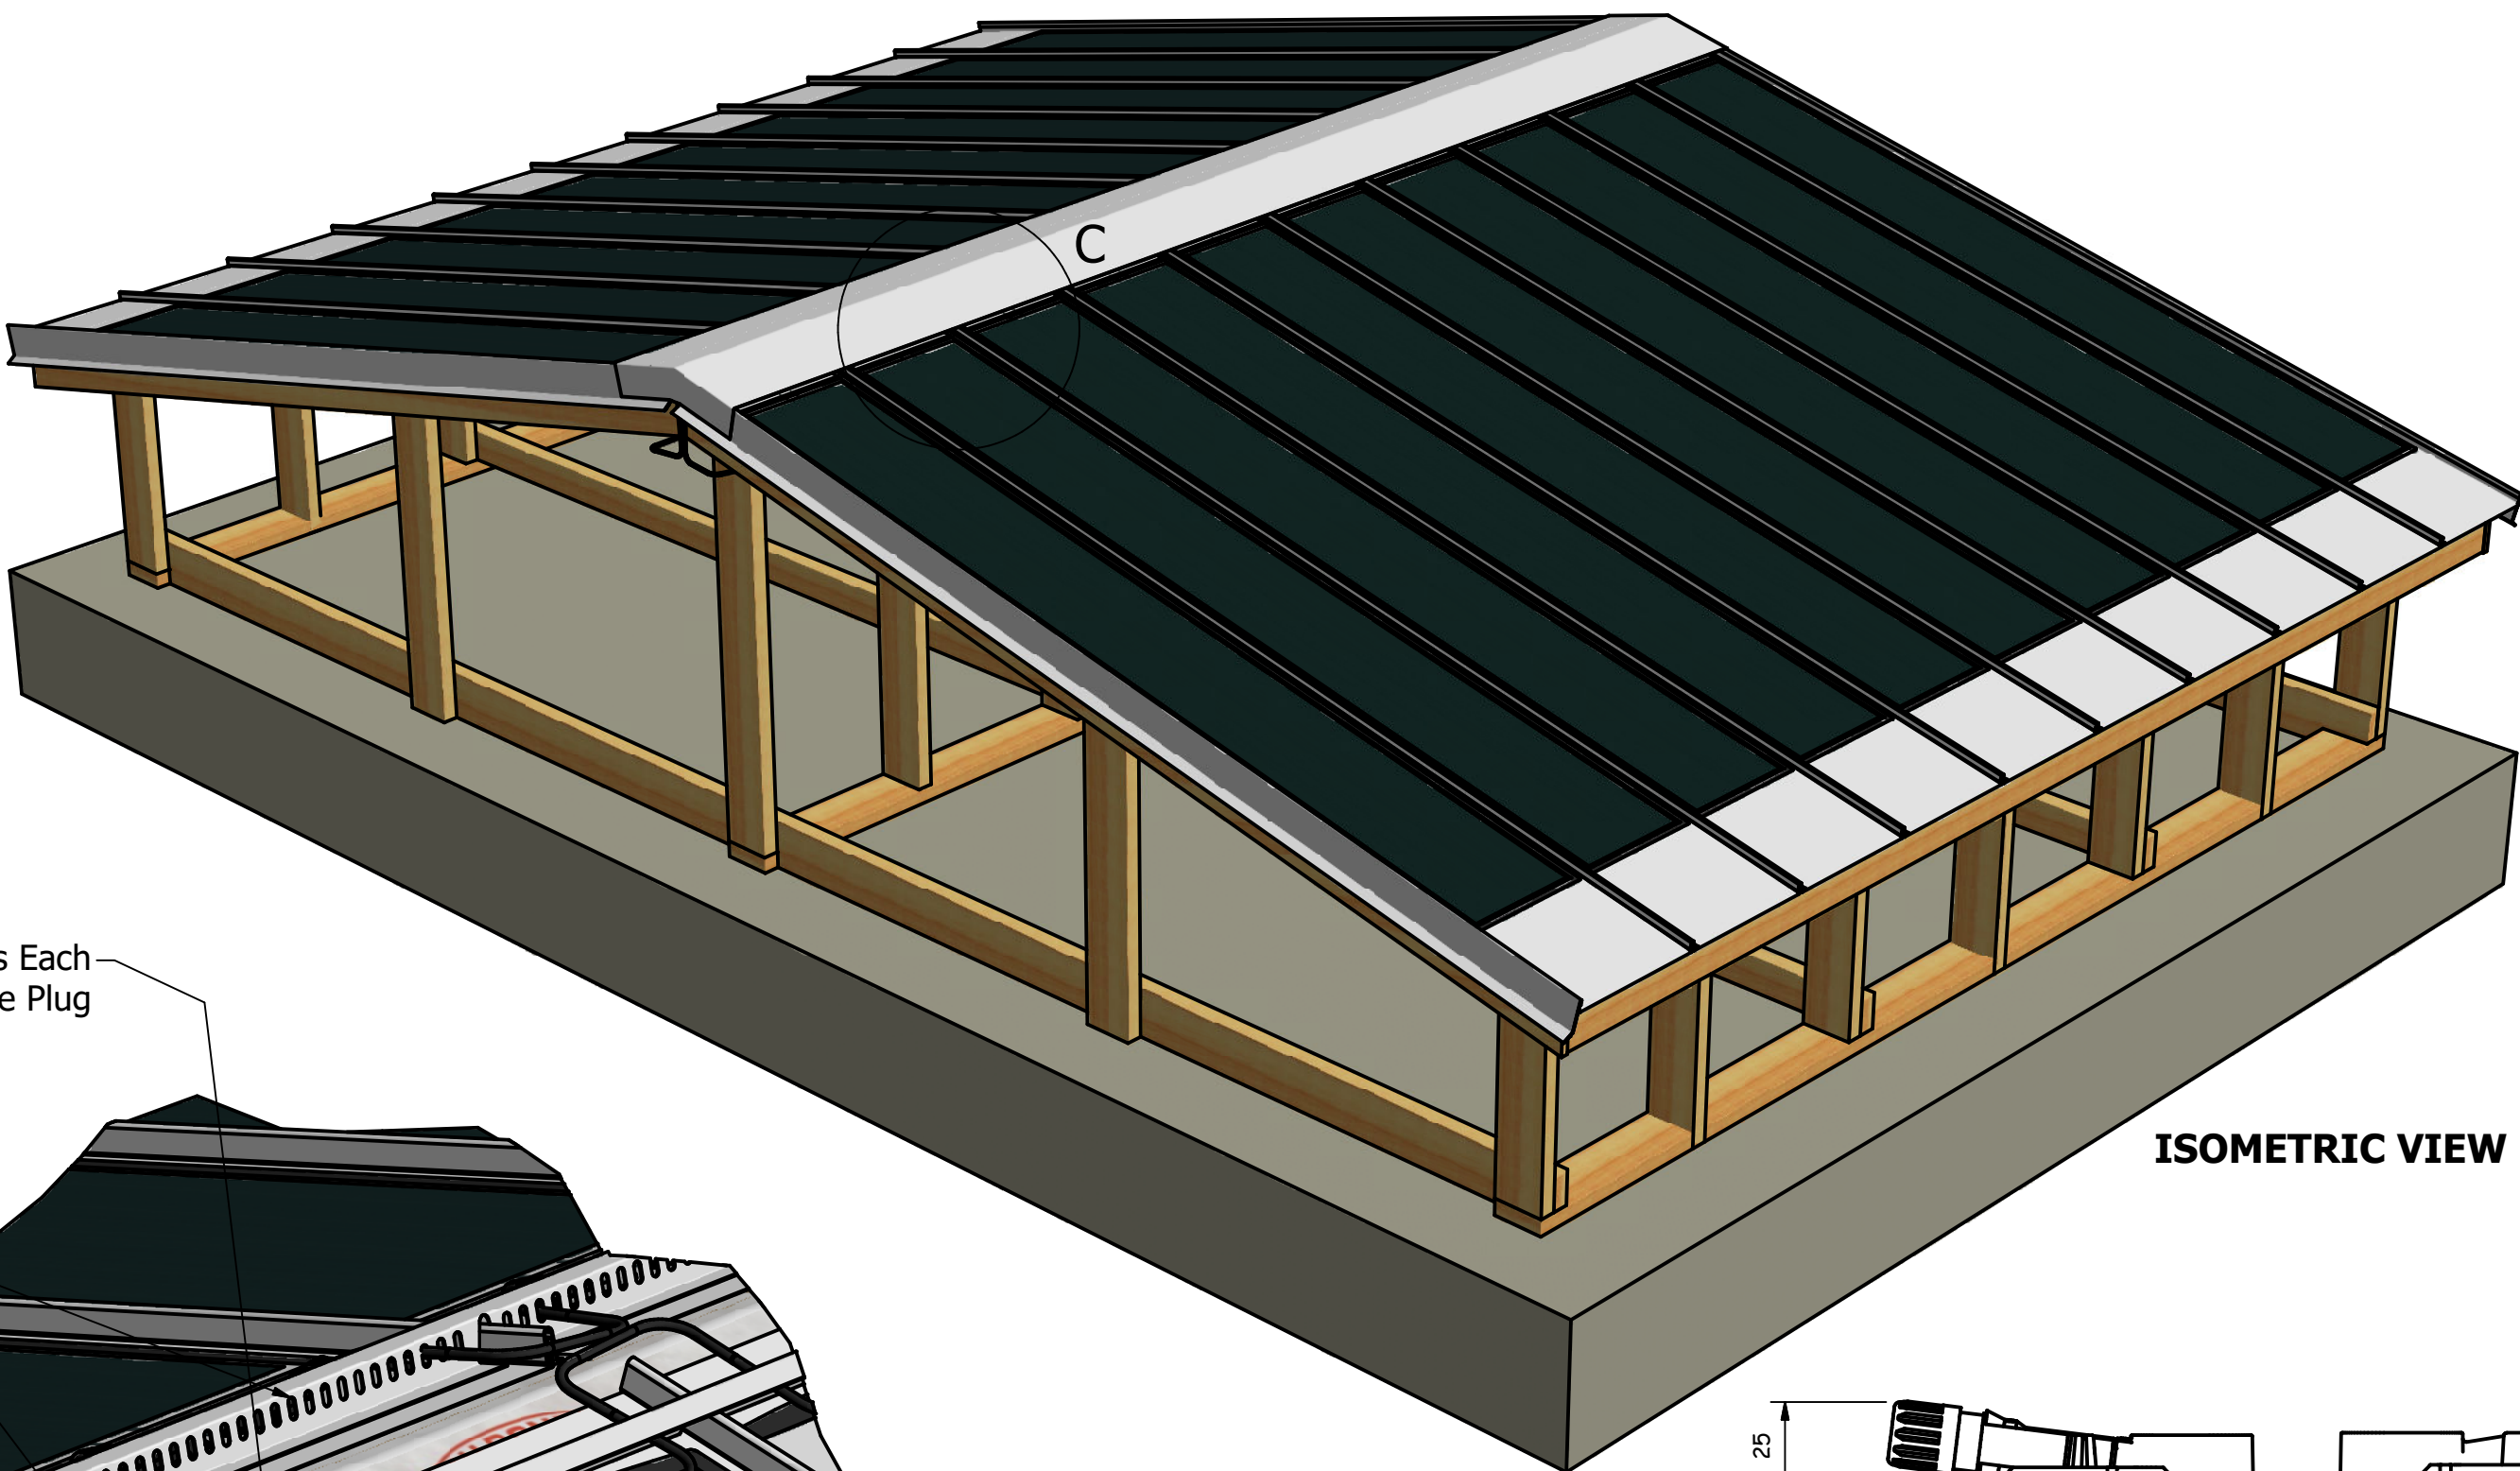

ISOMETRIC VIEW

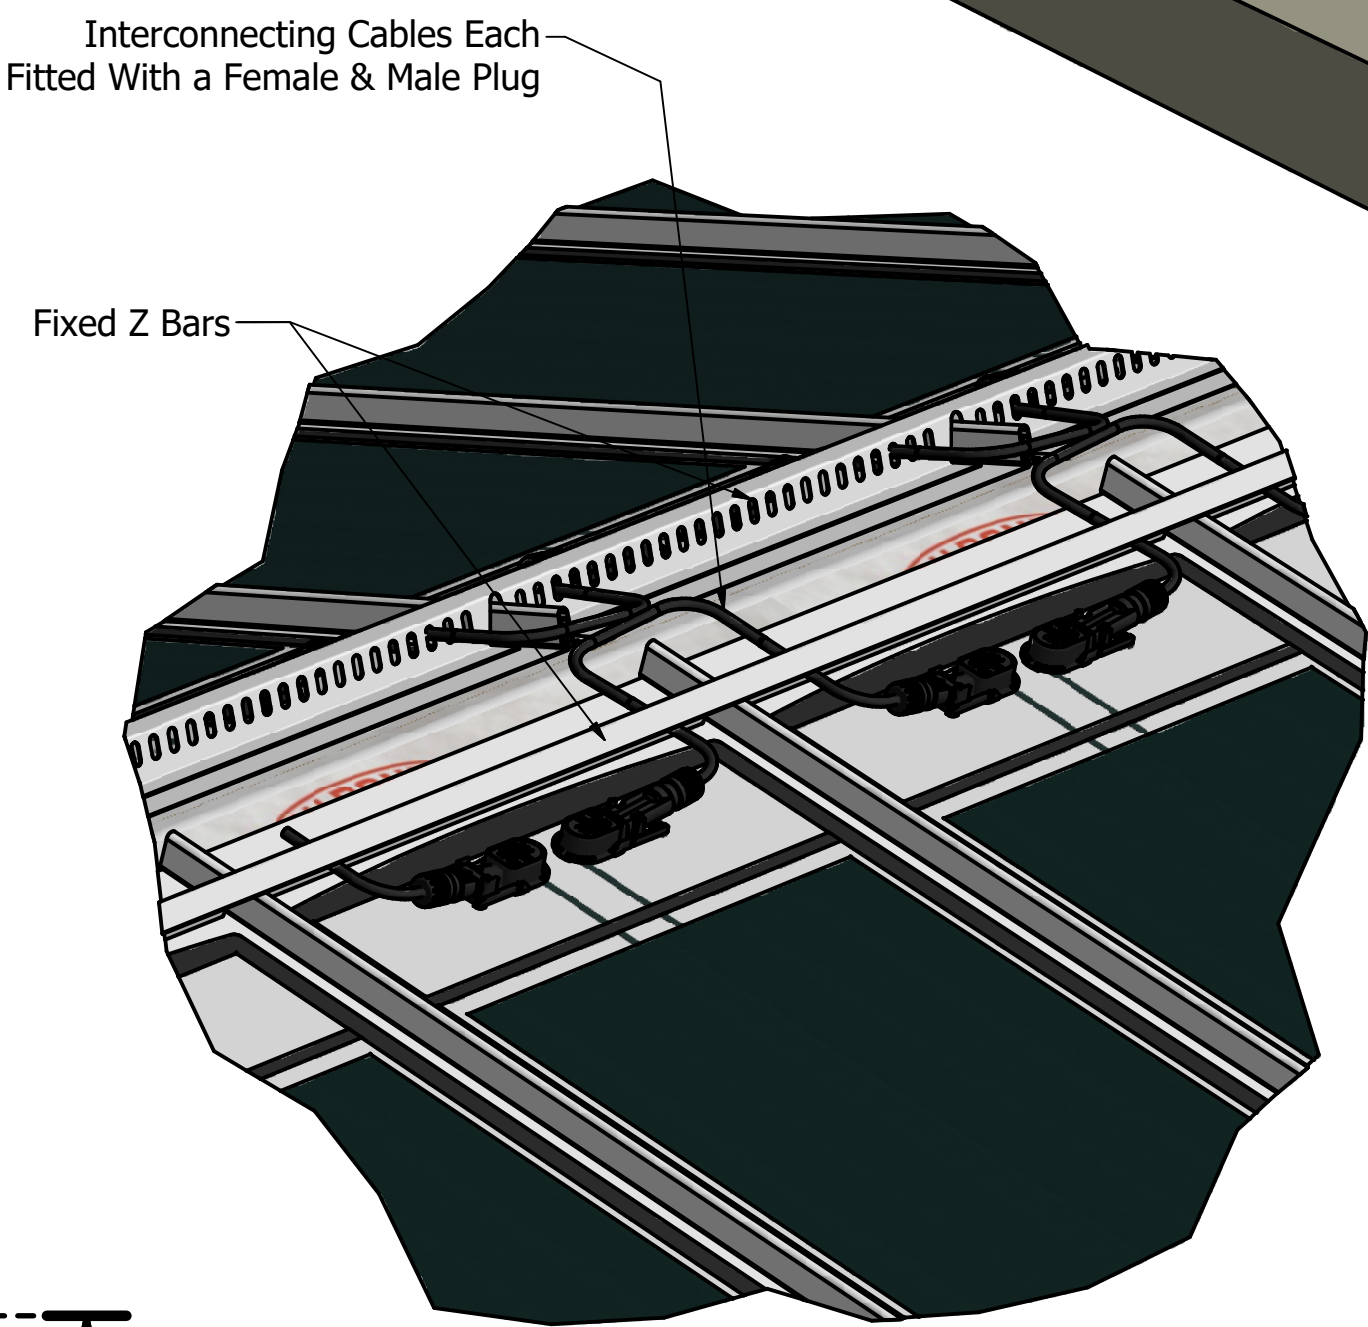


DETAIL C (1 : 5)
WITH RIDGE PLATE REMOVED

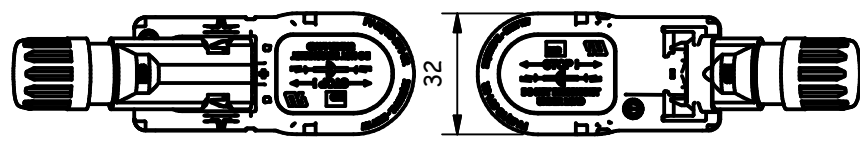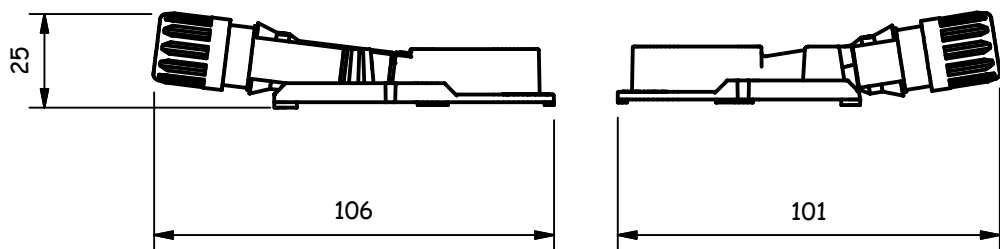

MALE & FEMALE SOCKET & PLUG
ARRANGEMENT (1 : 2)

Fixed Female Socket &
Detachable Male Plug

Fixed Male Socket &
Detachable Female Plug

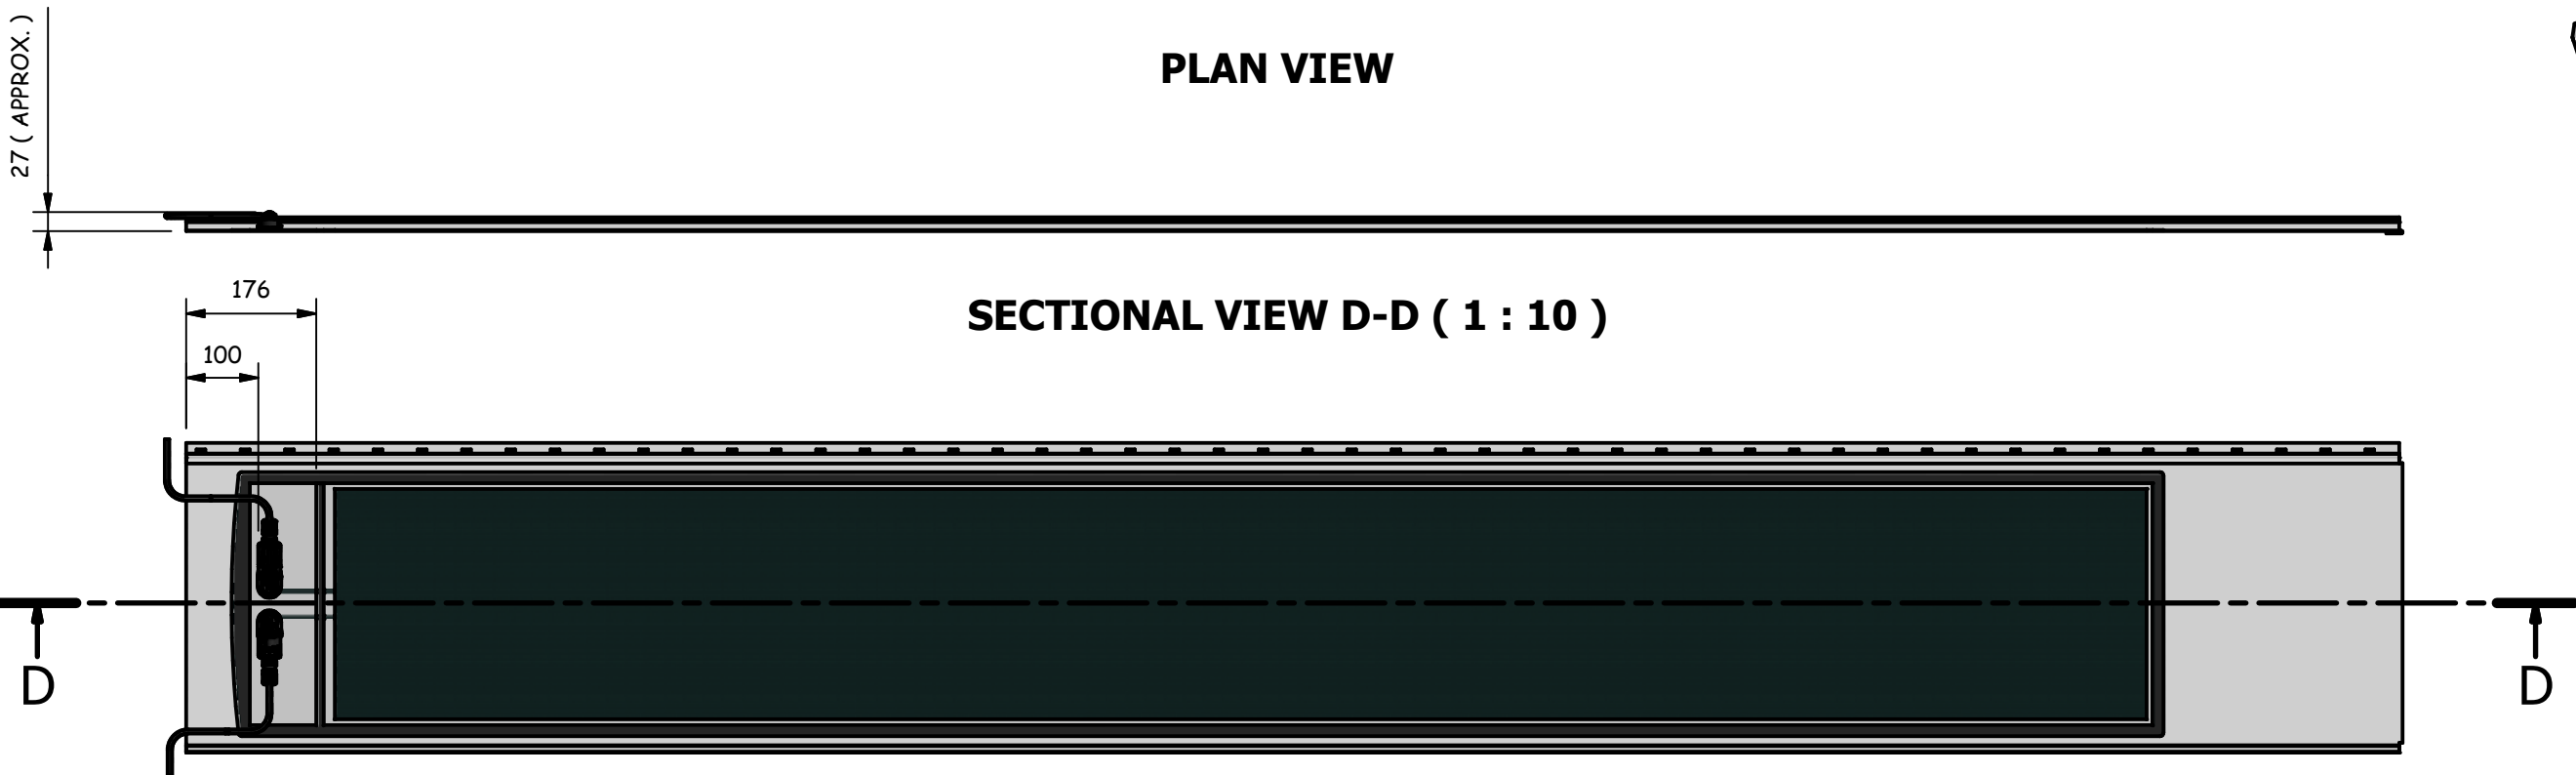

SECTIONAL VIEW D-D (1 : 10)

PLAN VIEW OF SINGLE PANAL ARRANGEMENT (1 : 10)

REFERENCE DRAWINGS

Male Plug

2	DRAWN DATE	REF No.	1	DRAWN DATE	REF No.

No. OFF	ITEM	DRG. No. OR MATL.	DESCRIPTION	REMARKS
SCALE @ PAPER SIZE AS STATED @ A1			PLANT	
UNIT OF MEASUREMENT			SECTION	
DRAWN		DATE	DESCRIPTION	
APPROVED		DATE		
CONTROL OF DRAWINGS				
IF IN DOUBT CHECK WITH "CAB-I-NET BROWSER" (ON-LINE VIEWING SYSTEM) THAT THIS DRAWING IS THE LATEST REVISION				
© 20				
CONFIDENTIAL				
THIS DRAWING IS THE PROPERTY OF TATA STEEL AND MUST NOT BE COPIED WITHOUT WRITTEN PERMISSION. ITS CONTENTS ARE CONFIDENTIAL. MUST NOT BE DISCLOSED OUTSIDE TATA STEEL WITHOUT WRITTEN PERMISSION AND ARE TO BE USED ONLY FOR THE PURPOSE FOR WHICH THE DRAWING IS SUPPLIED.				
REVISIONS	Project No.			REV
	DRG.No.			